




THERM-L-TEC BUILDING SYSTEMS LLC.

15115 Chestnut Street
 Basehor, KS 6607
 Tel: (913) 728 2662
 e-mail: scole@thermltec.com
www.THERMLTEC.com

APPROVAL DRAWING MANUAL HORIZONTAL SLIDE COOLER DOOR

Customer:					
Job Name:					
Work Order:					
Date:					
DOOR NO:					
QTY					
W.I.C.					
H.I.C.					
THICK					
INSIDE FACING					
OUTSIDE FACING					
FRAME CLADDING					
SLIDE SWING					
DEEP JAMB					
BACK TRIM					
PADLOCK PROVISION					
OPTIONS					

Customer Response:
APPROVED AS DRAWN
NOT APPROVED
REVISE & RESUBMIT
SIGNATURE:
DATE:

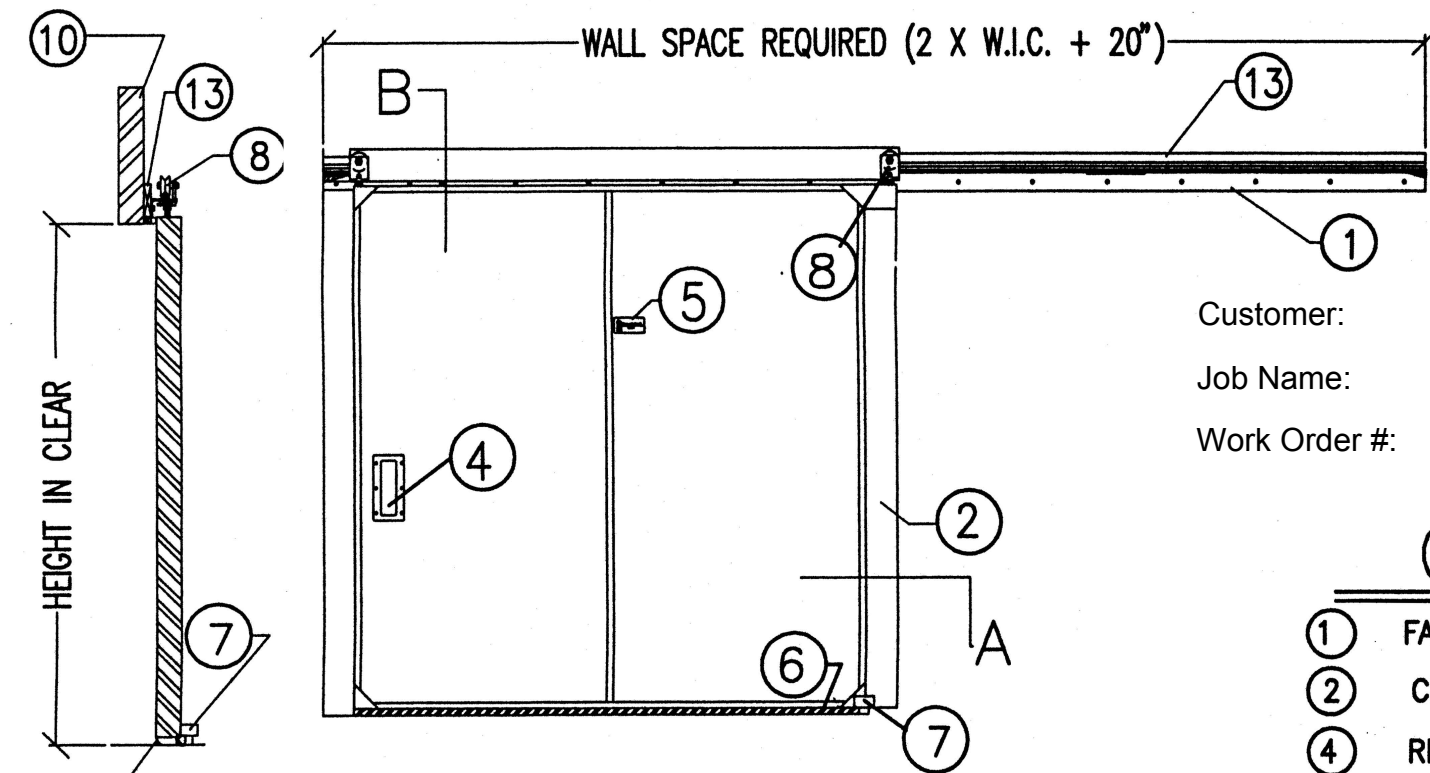

Customer:

Job Name:

Work Order #:

GENERAL NOTES

- ① FASTEN TRACK TO WALL
- ② CLADDED FACE CASING
- ④ RECESSED PULL HANDLES 2 SIDES
- ⑤ LOGO NAMEPLATE
- ⑥ NEOPRENE DOOR SWEEP
- ⑦ ADJUSTABLE DOOR STAY
- ⑧ HEAVY DUTY TROLLEY WITH SEALED BEARINGS
- ⑩ EXISTING WALL BY OTHERS
- ⑫ BULB SEAL GASKET
- ⑬ HEADER FACE TRIM